

LEGEND:

- RAL 3027 2.00m
- RAL 1023 0.80m
- RAL 1016 1.50m
- RAL 1023 1.00m

PATTERN 1*



- CEANTAR SCOILE 0.56m
- SCHOOL ZONE 0.80m

PATTERN 2

- SLOW 1.60m

PROPOSED PENCIL-SHAPED BOLLARD - RAL 1023

* PATTERN 1: CIRCLES OF ALTERNATING COLOURS AND DIAMETRES. DISTANCE BETWEEN CIRCLES TO BE 2.0m OR GREATER.

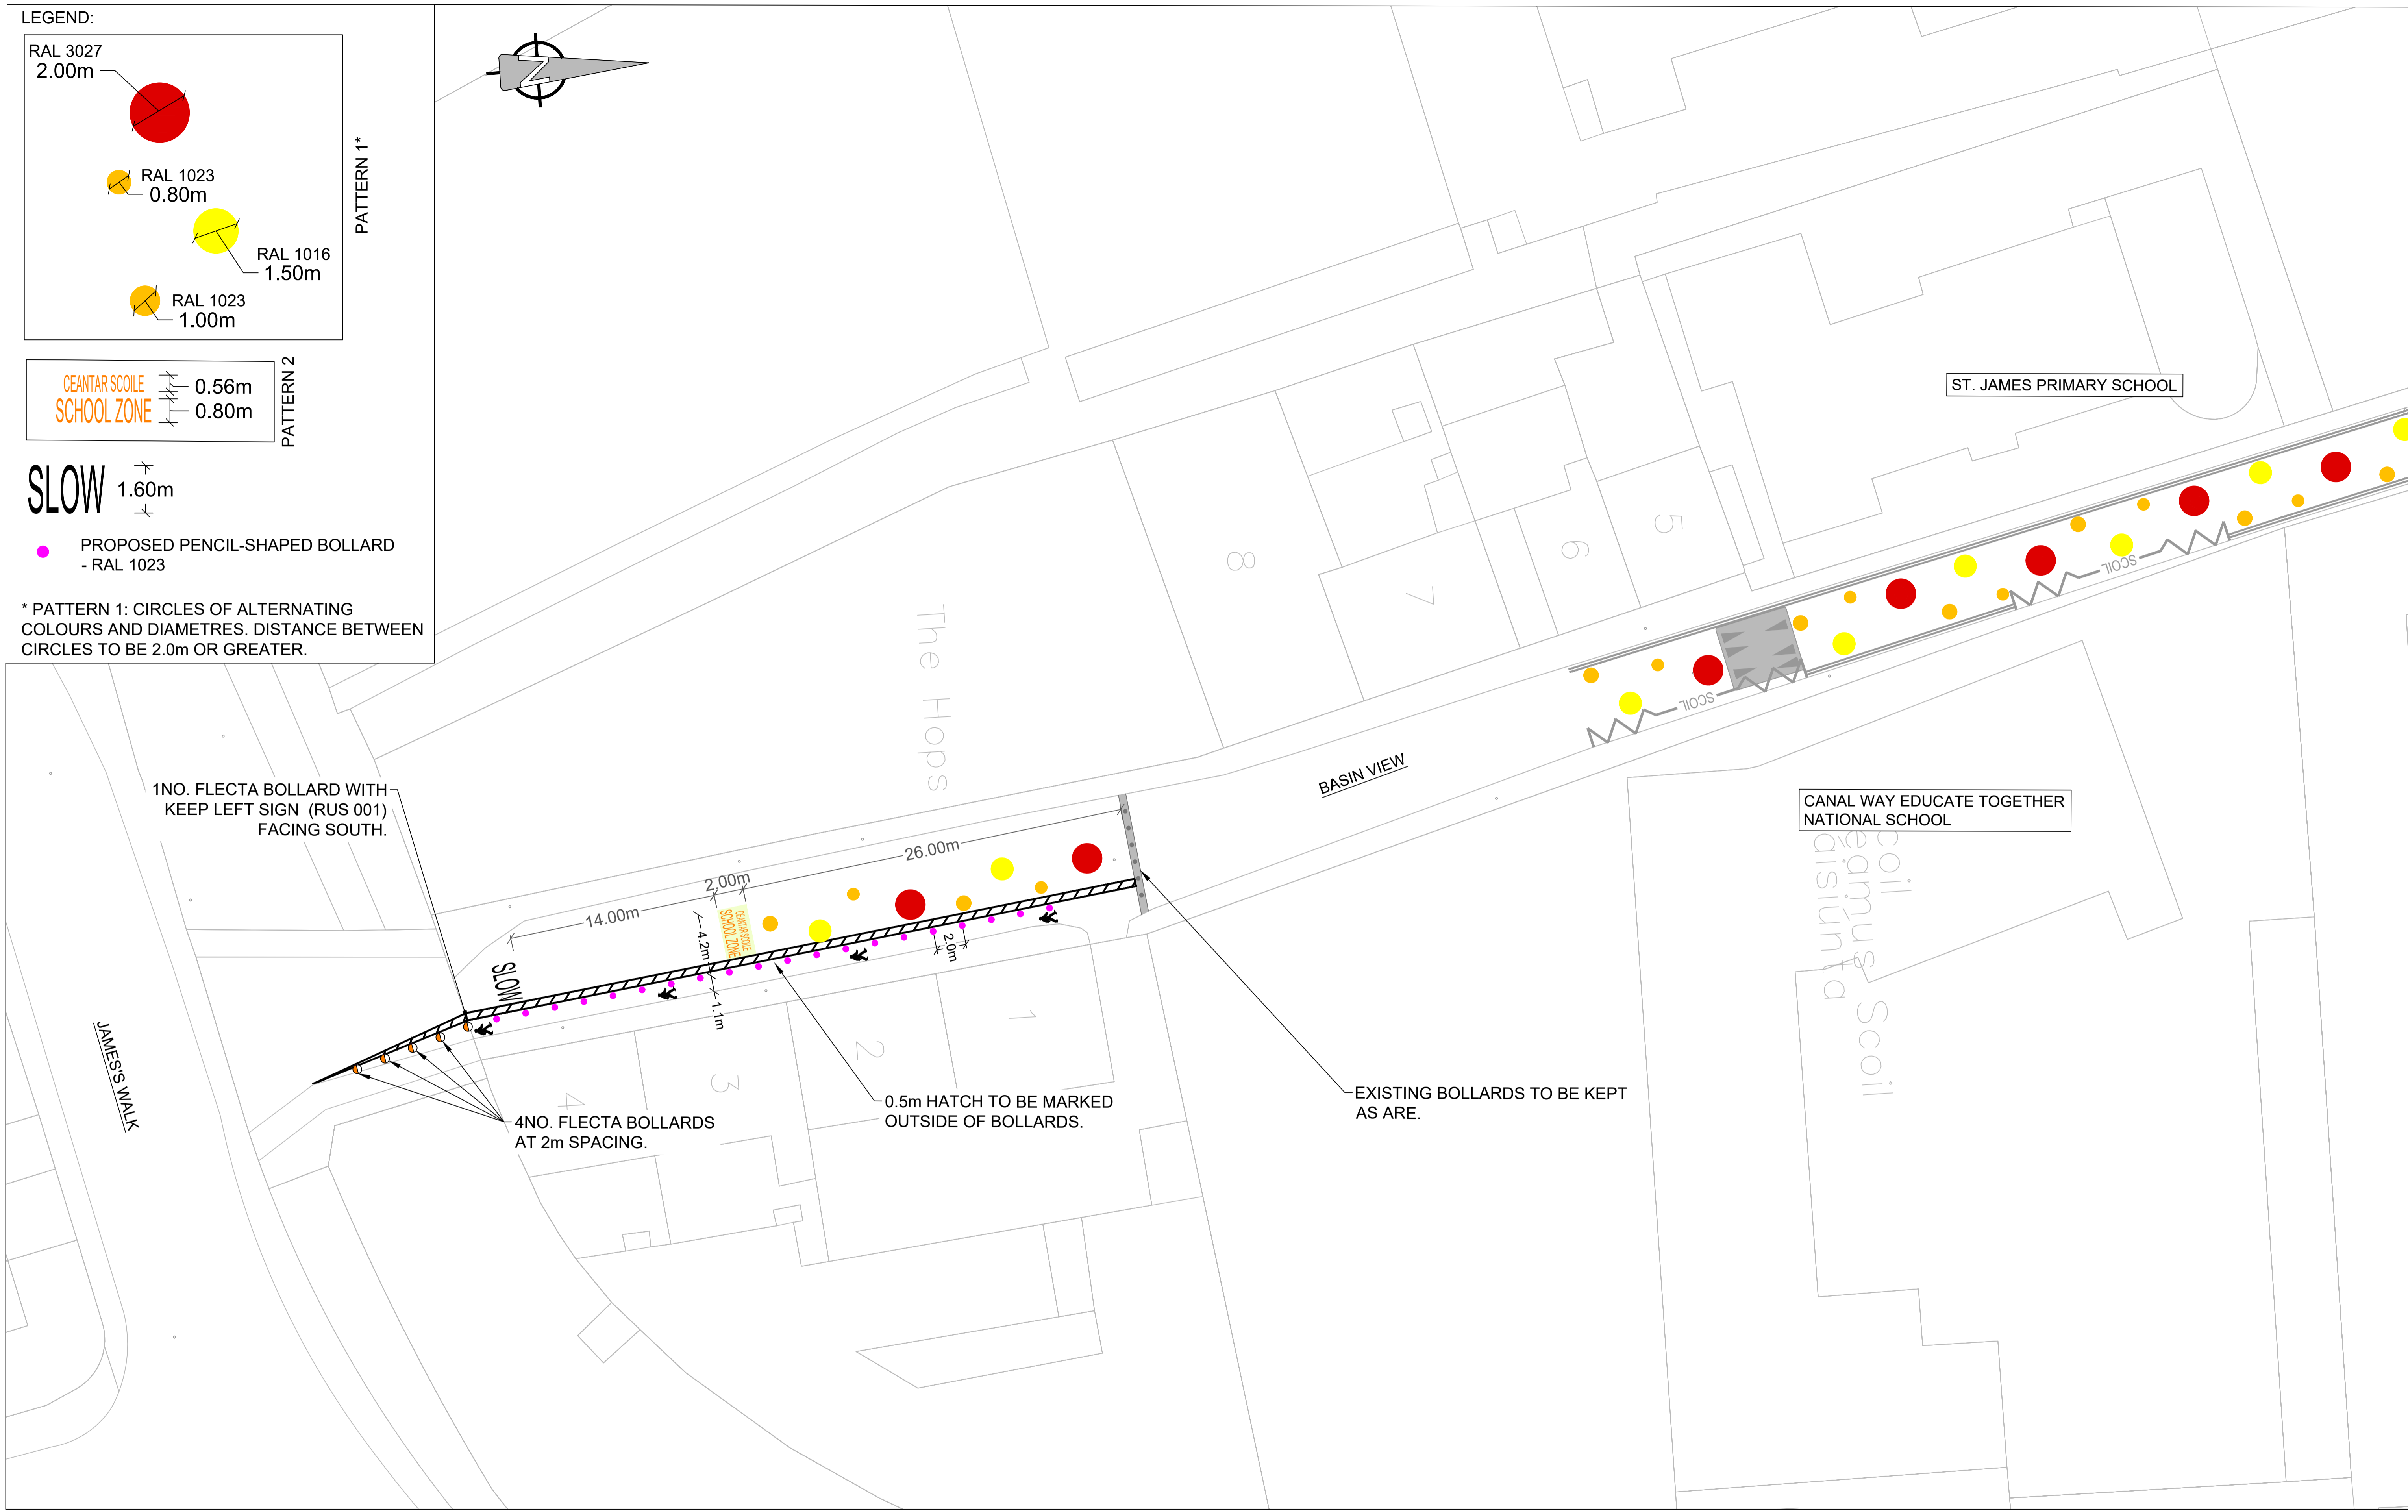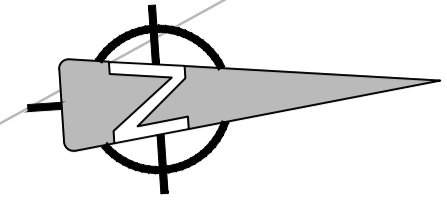

1NO. FLECTA BOLLARD WITH KEEP LEFT SIGN (RUS 001) FACING SOUTH.

4NO. FLECTA BOLLARDS AT 2m SPACING.

0.5m HATCH TO BE MARKED OUTSIDE OF BOLLARDS.

EXISTING BOLLARDS TO BE KEPT AS ARE.

DUBLIN CITY COUNCIL

Comhairle Cathrach Bhaile Átha Cliath
Dublin City Council

Comhairle Chathair Bhaile Átha Cliath
Environment & Transportation Dept.
Civic Offices
Wood Quay, Dublin 8

Brendon O'Brien
Acting Executive Manager (Traffic)

NTA
Udarás Náisiúnta Iompair
National Transport Authority

WORK IN PROGRESS

Project Title		DCC COVID-19 INTERIM MOBILITY INTERVENTIONS		ORDNANCE SURVEY IRELAND LICENCE No. AR 0064220	
SCHOOL ZONES - CANAL WAY EDUCATE TOGETHER NATIONAL SCHOOL		ORDNANCE SURVEY IRELAND / GOVERNMENT OF IRELAND			
Drawing Title		GENERAL ARRANGEMENT			
Stage	Date	By	Chk'd	App'd	
PRELIMINARY	28/09/2020	DM	MB	JS	
APPROVAL	24/09/2020	DM	MB		
TENDER					
CONSTRUCTION					
Designed:	DM	CAD File:	Sheet		
Drawn:	DM	Job No:	60615775-CWS	1 OF 2	
Checked:	MB	Scale:	1:200 @ A1	Drawing No:	60615775-ACM-CWS-SK-0101
Approved:	JS	Date:	29/09/2020	Rev:	2

LEGEND:

- RAL 3027 2.00m
- RAL 1023 0.80m
- RAL 1016 1.50m
- RAL 1023 1.00m

PATTERN 1*



- CEANTAR SCOILE 0.56m
- SCHOOL ZONE 0.80m

PATTERN 2

SLOW 1.60m

PROPOSED PENCIL-SHAPED BOLLARD - RAL 1023


* PATTERN 1: CIRCLES OF ALTERNATING COLOURS AND DIAMETRES. DISTANCE BETWEEN CIRCLES TO BE 2.0m OR GREATER.

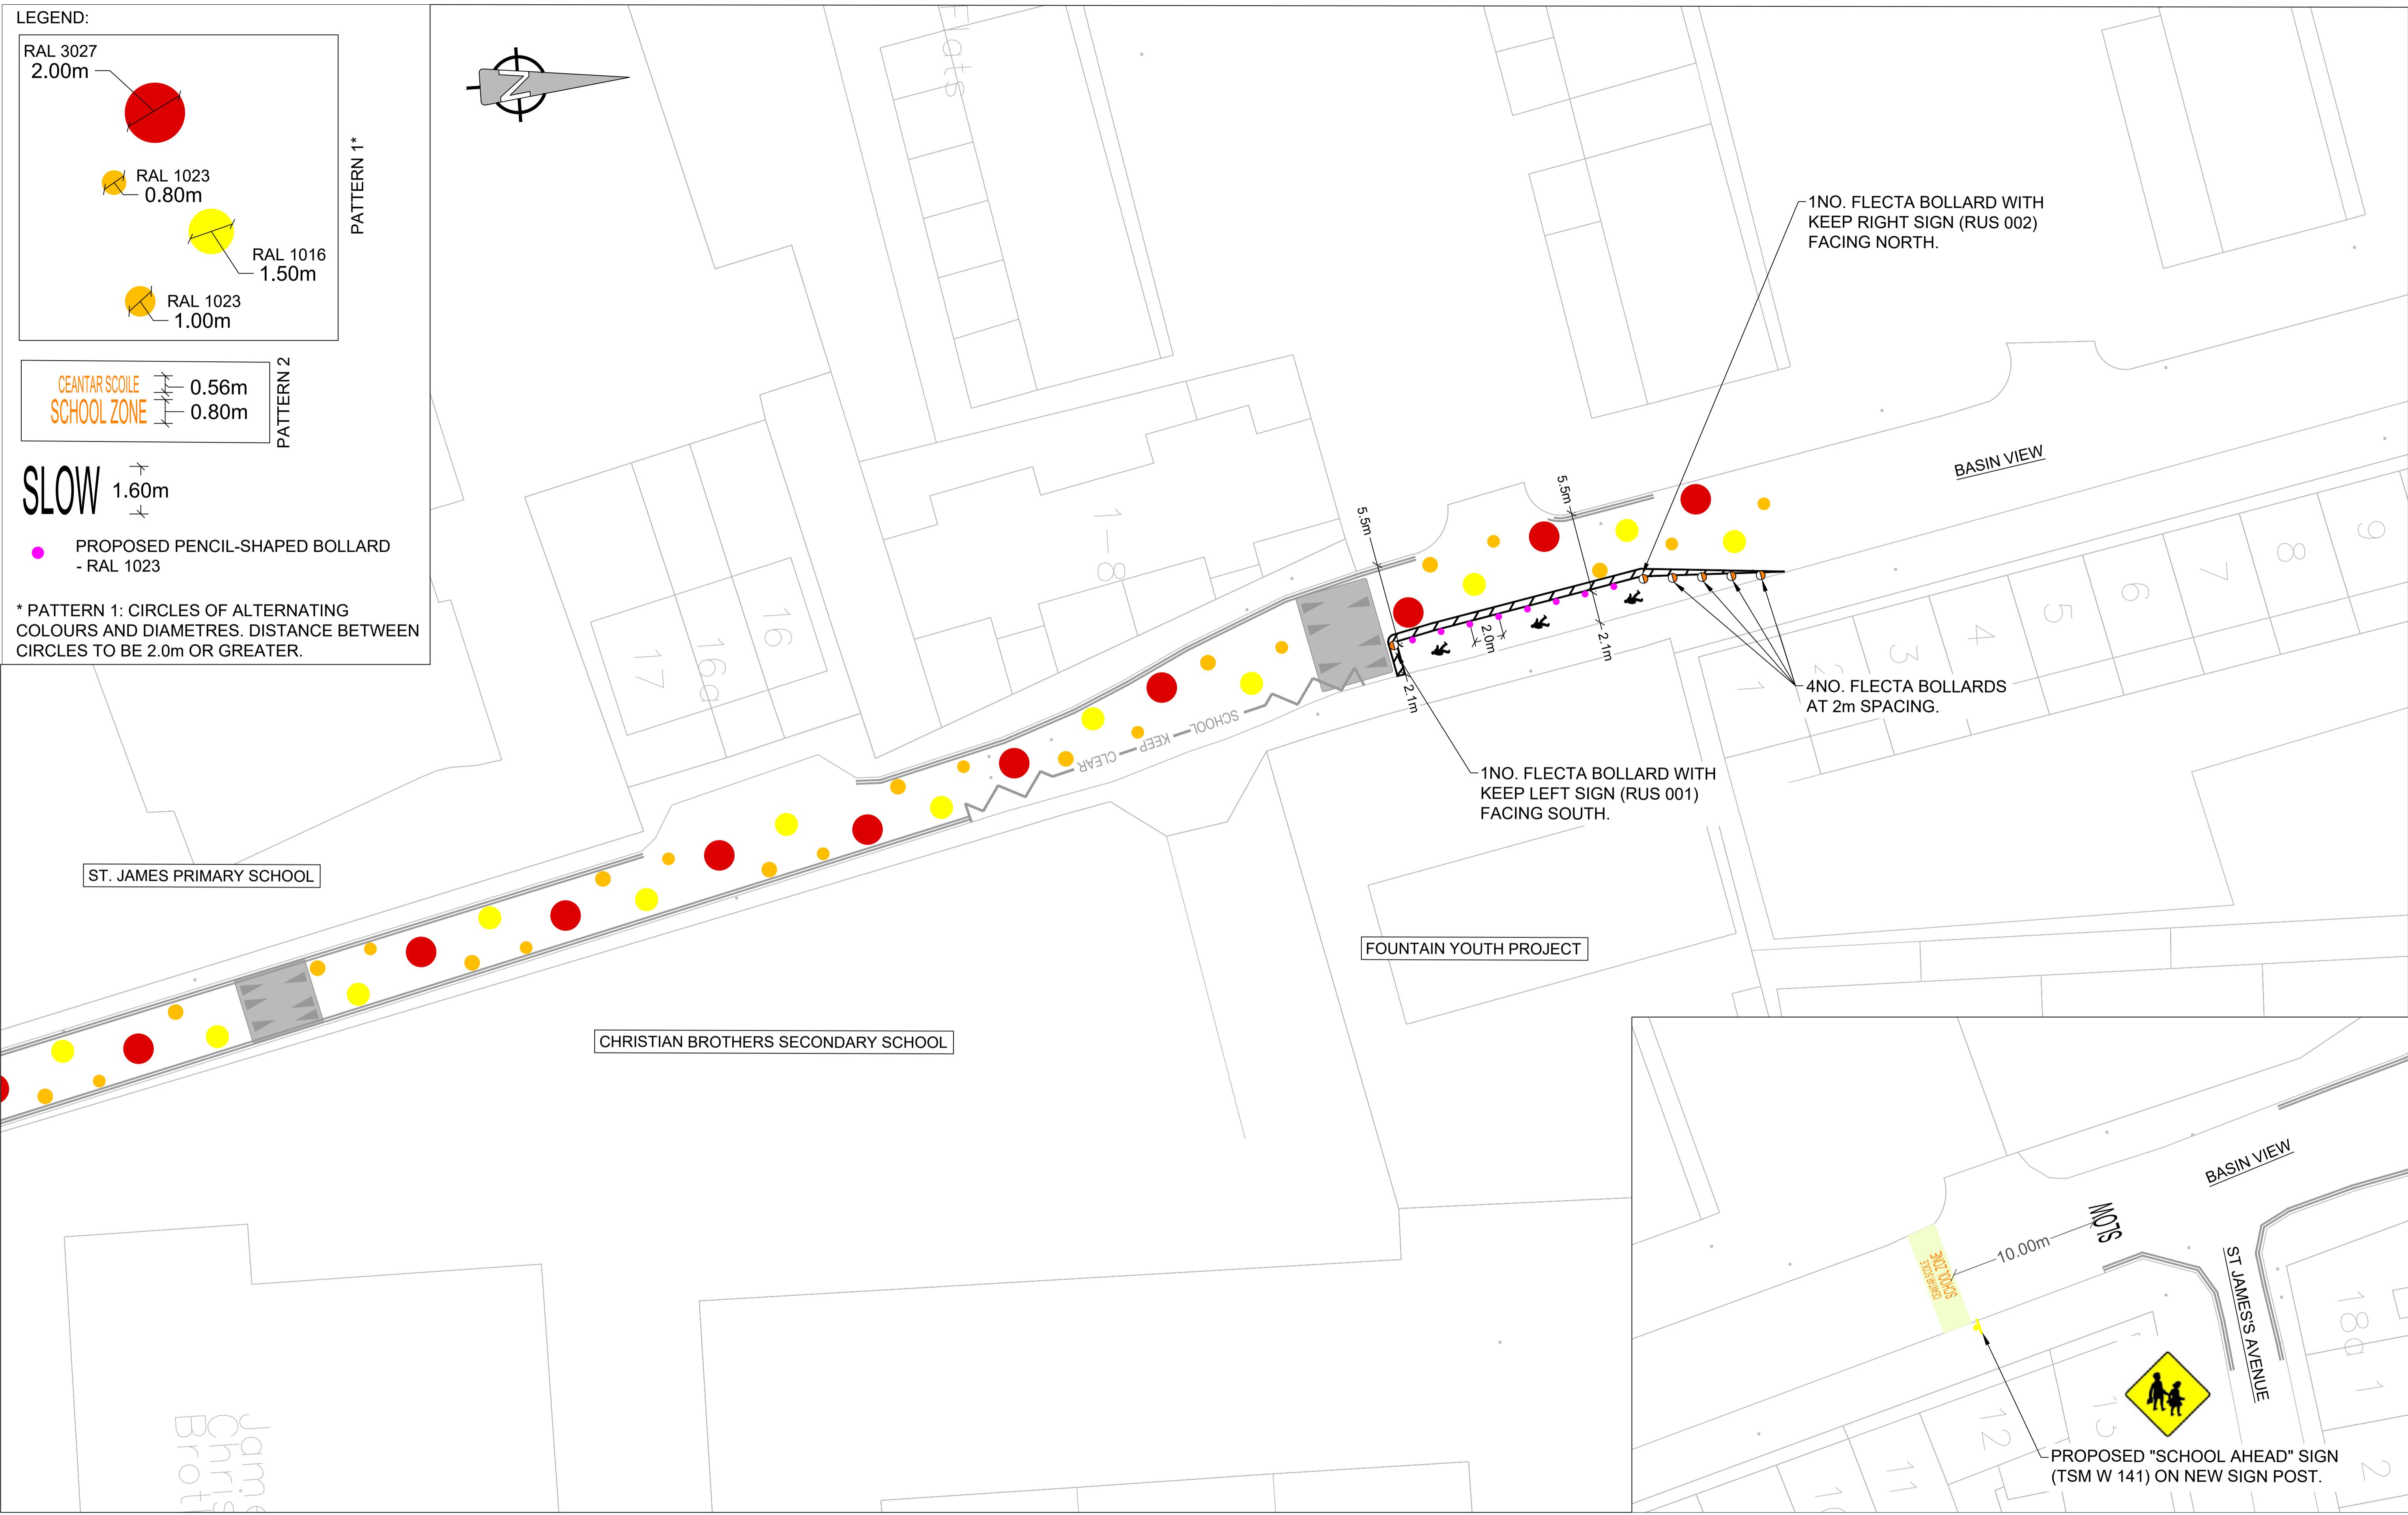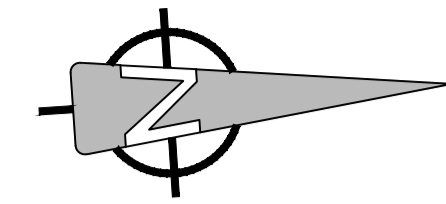

1NO. FLECTA BOLLARD WITH KEEP RIGHT SIGN (RUS 002) FACING NORTH.

4NO. FLECTA BOLLARDS AT 2m SPACING.

1NO. FLECTA BOLLARD WITH KEEP LEFT SIGN (RUS 001) FACING SOUTH.

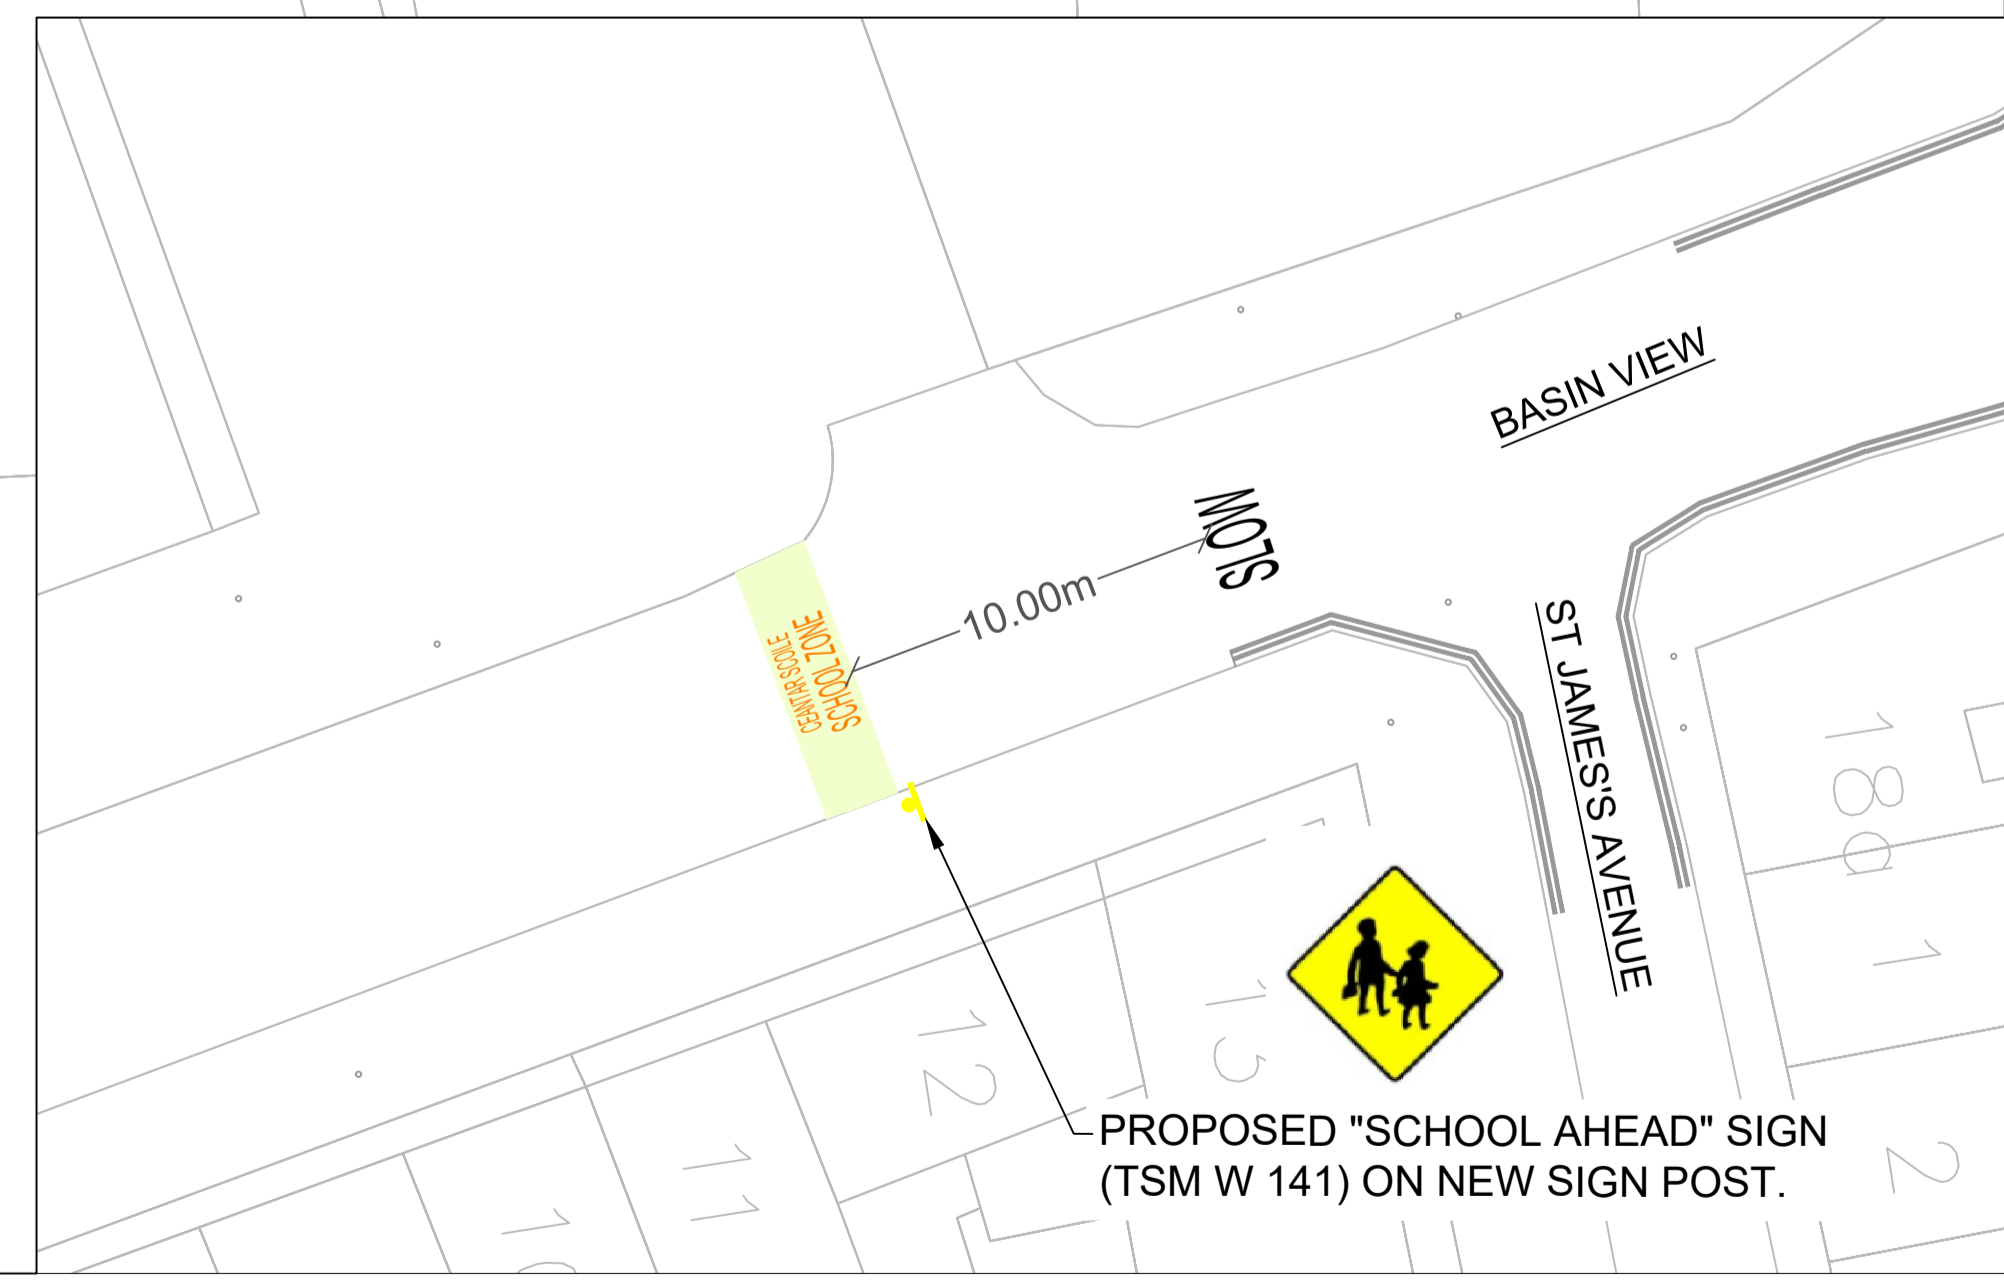

PROPOSED "SCHOOL AHEAD" SIGN (TSM W 141) ON NEW SIGN POST.

DUBLIN CITY COUNCIL

Comhairle Cathrach Bhaile Átha Cliath
Dublin City Council

Comhairle Chathair Bhaile Átha Cliath
Environment & Transportation Dept.
Civic Offices
Wood Quay, Dublin 8

Brendon O'Brien
Acting Executive Manager (Traffic)

NTA
Udarás Náisiúnta Iompair
National Transport Authority

WORK IN PROGRESS

Project Title		DCC COVID-19 INTERIM MOBILITY INTERVENTIONS		ORDNANCE SURVEY IRELAND	
School Zones - Canal Way Educate Together National School		LICENCE No. AR 0064220		©ORDNANCE SURVEY IRELAND / GOVERNMENT OF IRELAND	
Drawing Title		GENERAL ARRANGEMENT		Sheet	
Designed: DM		CAD File:		2 OF 2	
Drawn: DM		Job No: 60615775-CWS		Drawing No:	
Checked: MB		Scale: 1:200 @ A1		60615775-ACM-CWS-SK-0102	
Approved: JS		Date: 29/09/2020		Rev: 2	